




MEASURE M

116/121 Intersection Improvements
Project

STATE OF CALIFORNIA - DEPARTMENT OF TRANSPORTATION
E-Cattara
 CONSULTANT FUNCTIONAL SUPERVISOR
 CALCULATED / DESIGNED BY
 CHECKED BY
 REVISIONS
 REVISED BY
 DATE REVISED

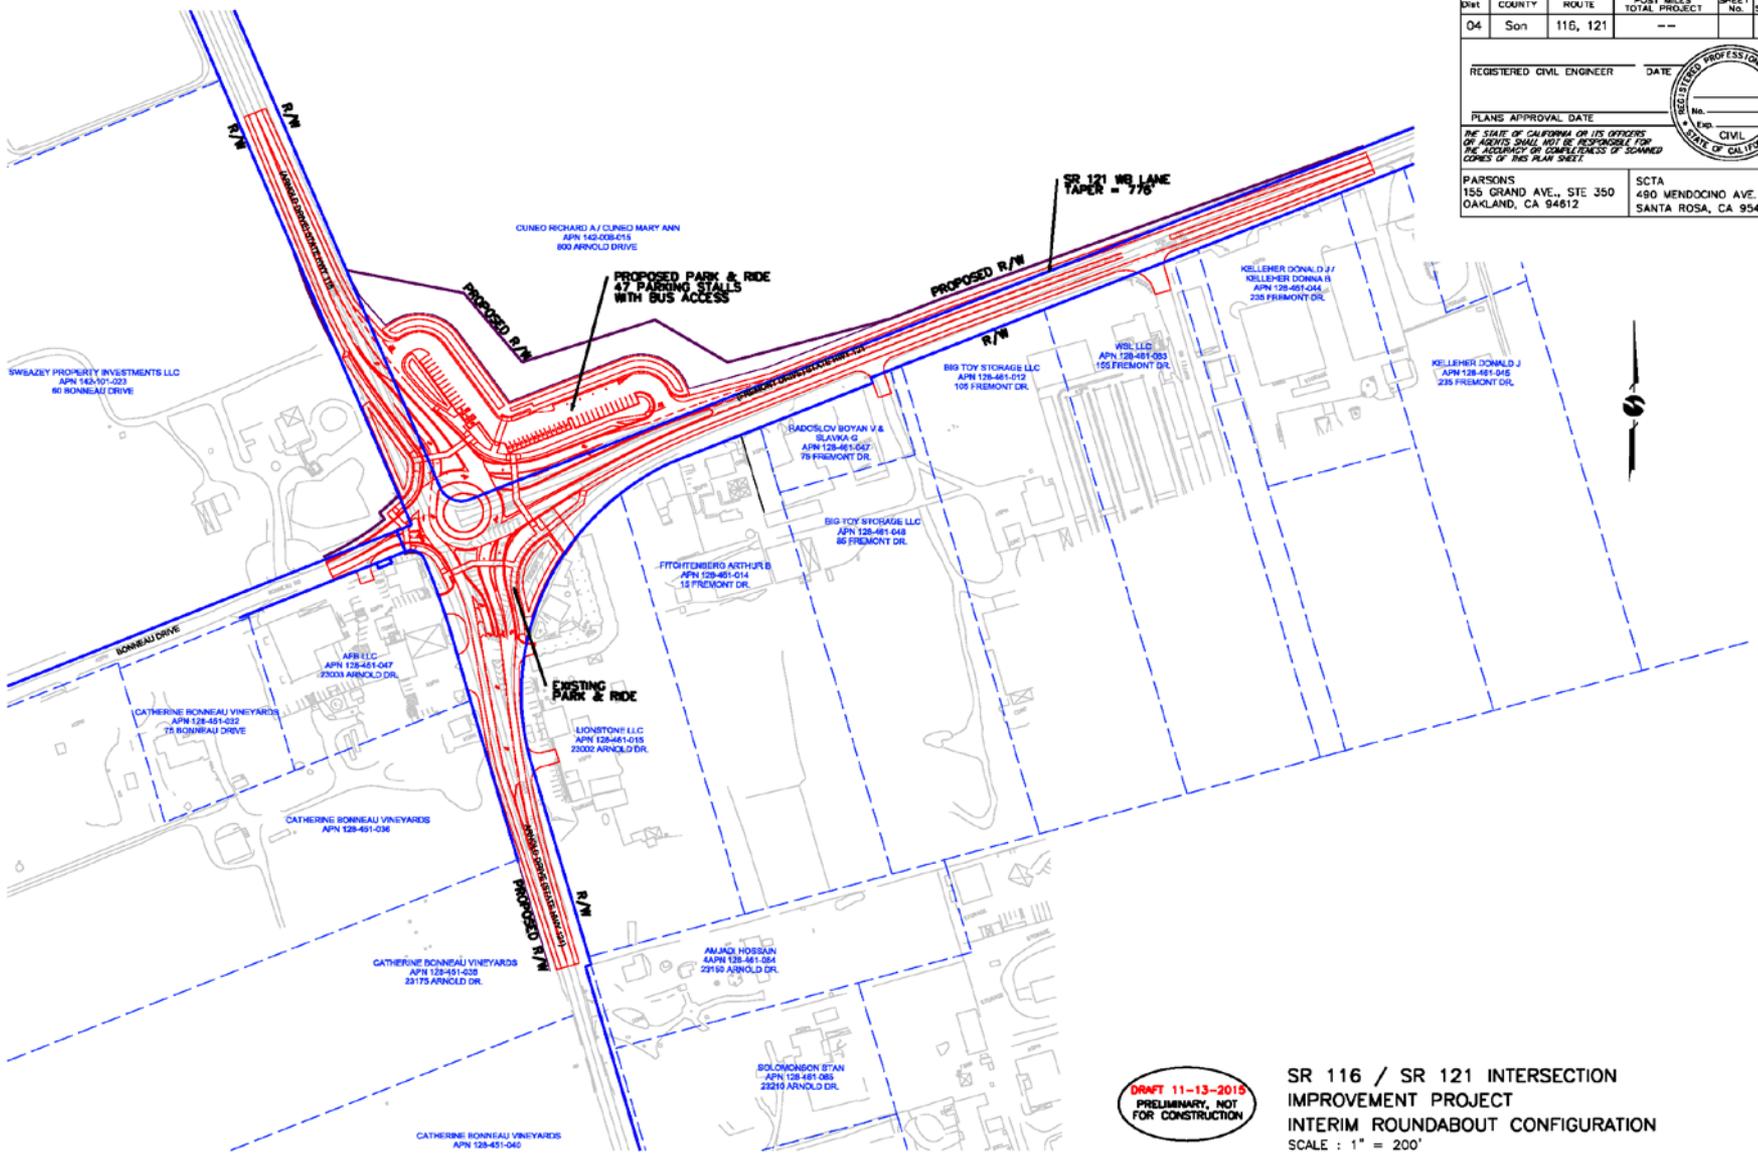

DIST	COUNTY	ROUTE	POST MILES TOTAL PROJECT	SHEET No.	TOTAL SHEETS
04	Son	116, 121	--	--	--

REGISTERED CIVIL ENGINEER DATE _____

PLANS APPROVAL DATE _____

THE STATE OF CALIFORNIA OR ITS OFFICERS OR AGENTS SHALL NOT BE RESPONSIBLE FOR THE ACCURACY OR COMPLETENESS OF SCANNED COPIES OF THIS PLAN SHEET.

PARSONS
 155 GRAND AVE., STE 350
 OAKLAND, CA 94612

SCTA
 490 MENDOCINO AVE. #200
 SANTA ROSA, CA 95401



DRAFT 11-13-2015
 PRELIMINARY, NOT FOR CONSTRUCTION

SR 116 / SR 121 INTERSECTION IMPROVEMENT PROJECT
INTERIM ROUNDABOUT CONFIGURATION
 SCALE : 1" = 200'

DATE PLOTTED: 06-30-15 15:00:00
 \\\03.250.235\DATA\COMMUNISTONS\STANDARD\BORDER\CAL TRANS\CON\SR116-121-1010.DWG


116/121 Intersection Improvements

- ▣ Scoping Fall 2013 (complete)
- ▣ Env. Doc/Project Approval Spring 2018
- ▣ Final Design Spring 2019 (est. complete)
- ▣ Right of Way Spring 2020 (est. complete)
- ▣ Construction Start Summer 2020
- ▣ Construction Completion Fall 2022


Measure M Funding

Phase	Programmed	Expended Measure M	Contract	Unfunded	Total Project Cost
ENV	\$1,950,000	\$1,780,622	\$1,800,000	\$0	\$1,950,000
PSE	\$2,000,000	\$247,494	\$1,999,699	\$0	\$2,000,000
R/W	\$1,050,000	\$34,544	\$897,000	\$4,800,000	\$5,020,000
CON	\$0	\$0	\$0	\$12,800,000	\$12,800,000
Totals	\$5,000,000	\$2,062,660	\$4,696,699	\$17,600,000	\$21,770,000

Proposed Landscaping Options

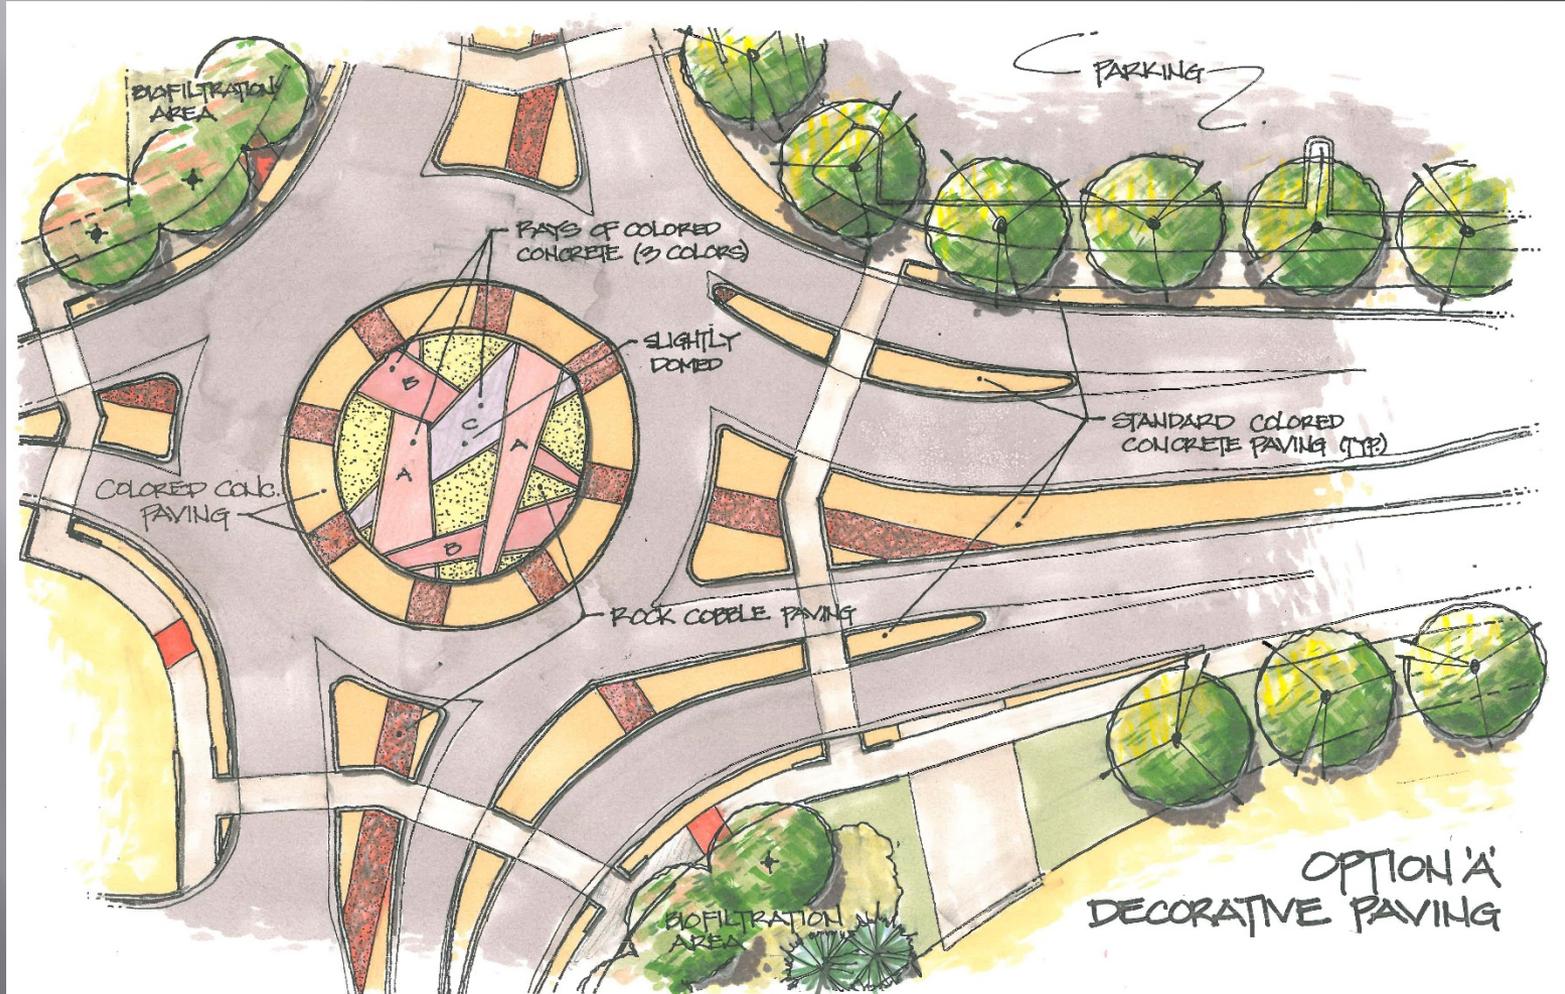

Proposed Landscaping Options

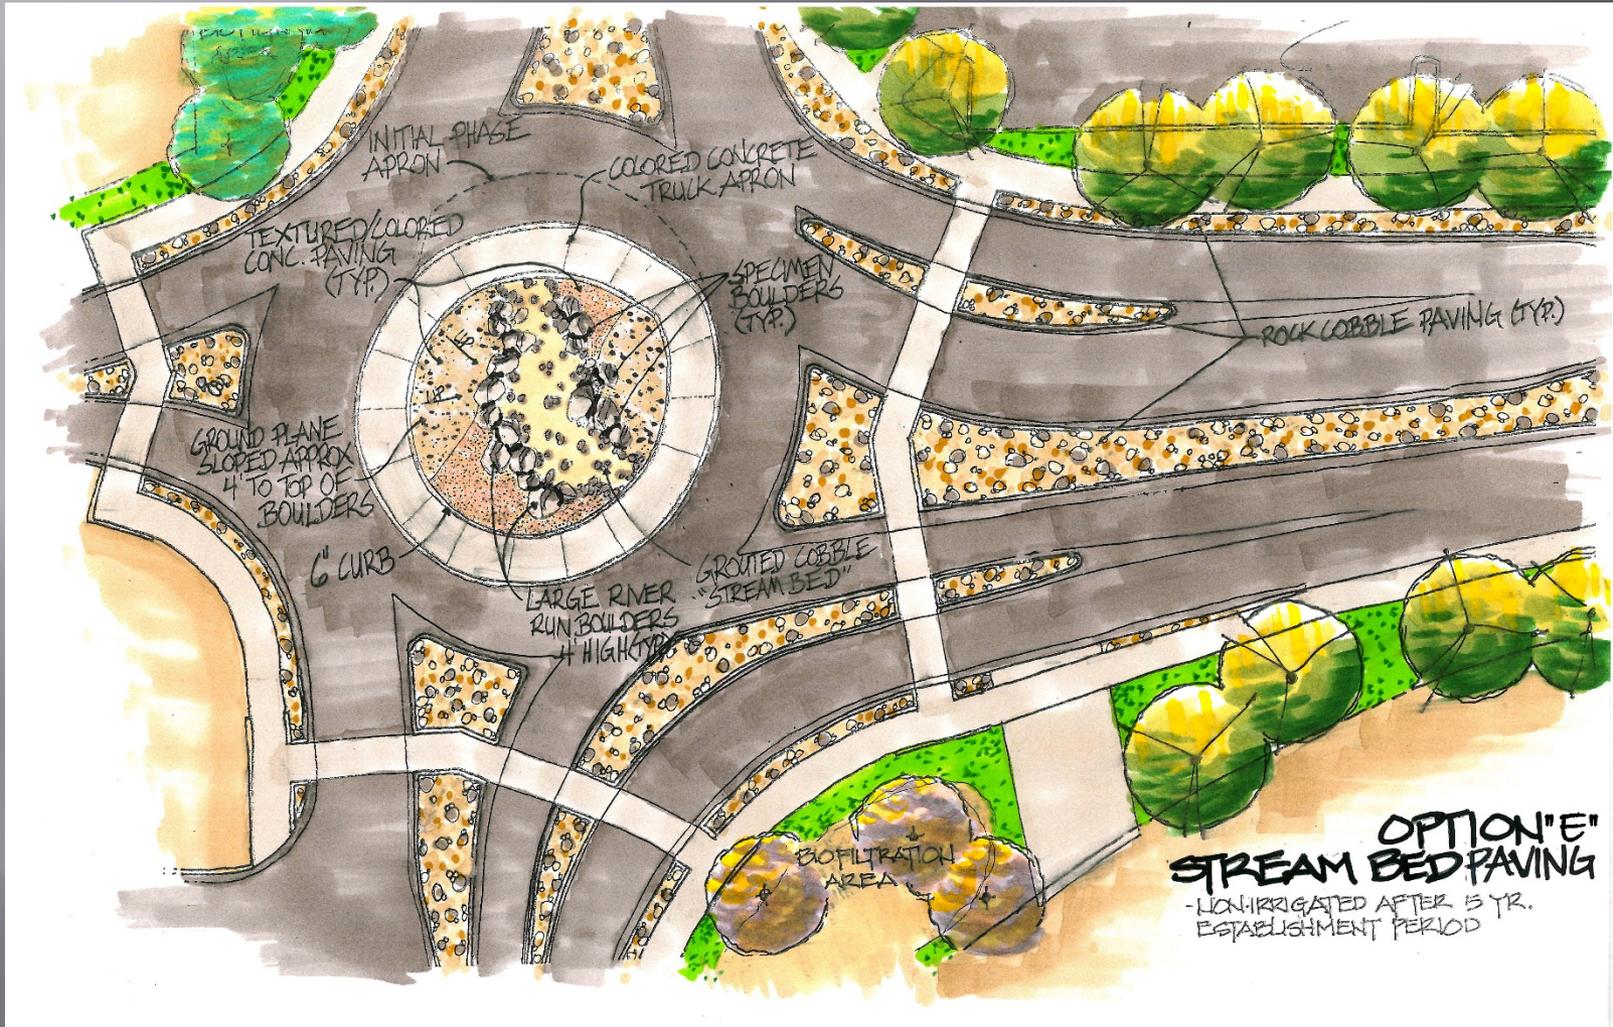

Proposed Landscaping Options

